


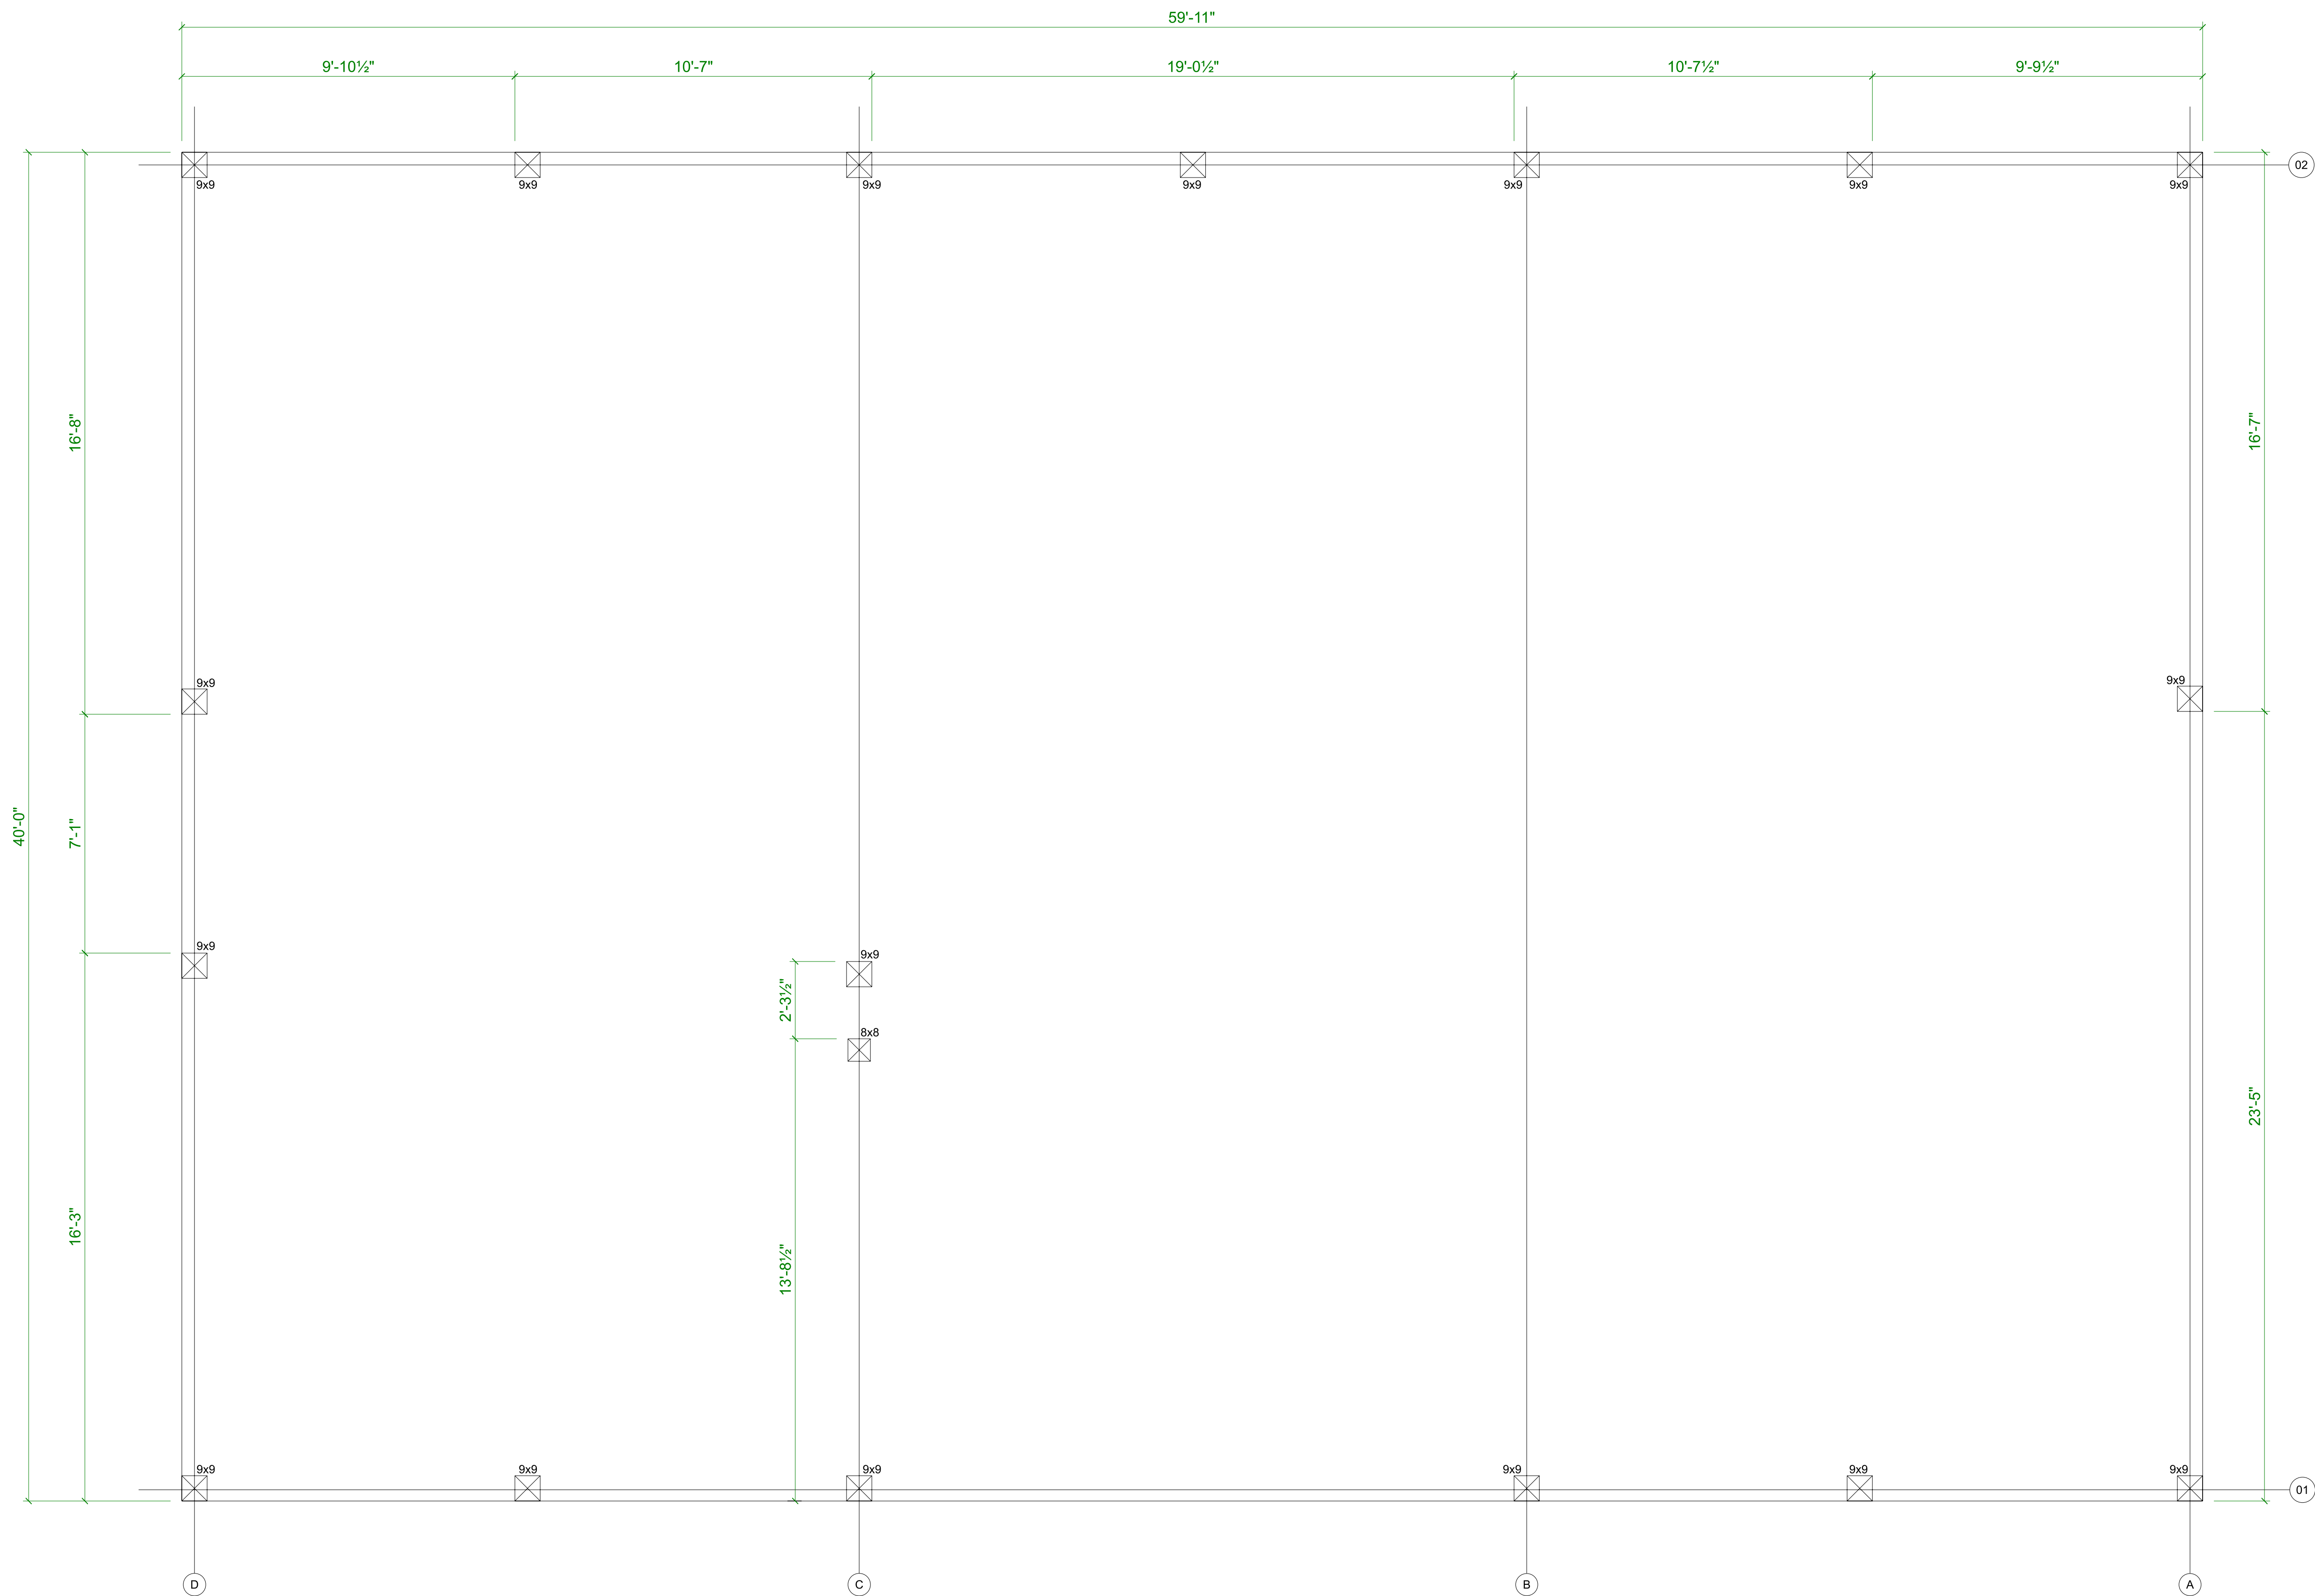

POST LAYOUT PLAN
SCALE: 3/8" = 1'-0"

DOCUMENT INDEX	
1	POST LAYOUT PLAN
2	BENT DETAILS
3	SIDEWALL SECTION DETAILS

PAGE#	1
DATE:	11-19-2024
JOB NUMBER:	HB-112024


HUNTER BARN

PROJECT NAME:

TRIPLE B ENTERPRISES
6206 GANGES-FIVE POINTS RD
SHILOH, OH 44878
(419) 631-7962


CONTRACTOR:

SEAL

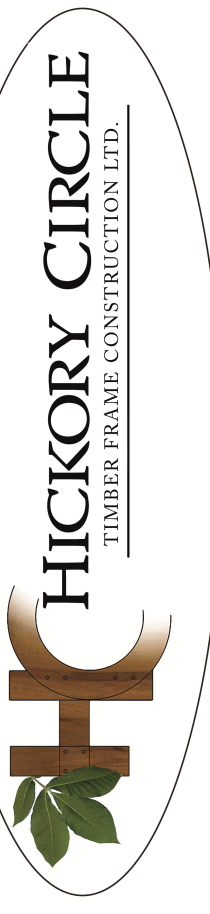


HICKORY CIRCLE
TIMBER FRAME CONSTRUCTION LTD.


8934 South Kansas Road Apple Creek, Ohio 44606
C: (330) 988-2392 Email: aaron@hickorycircle.com

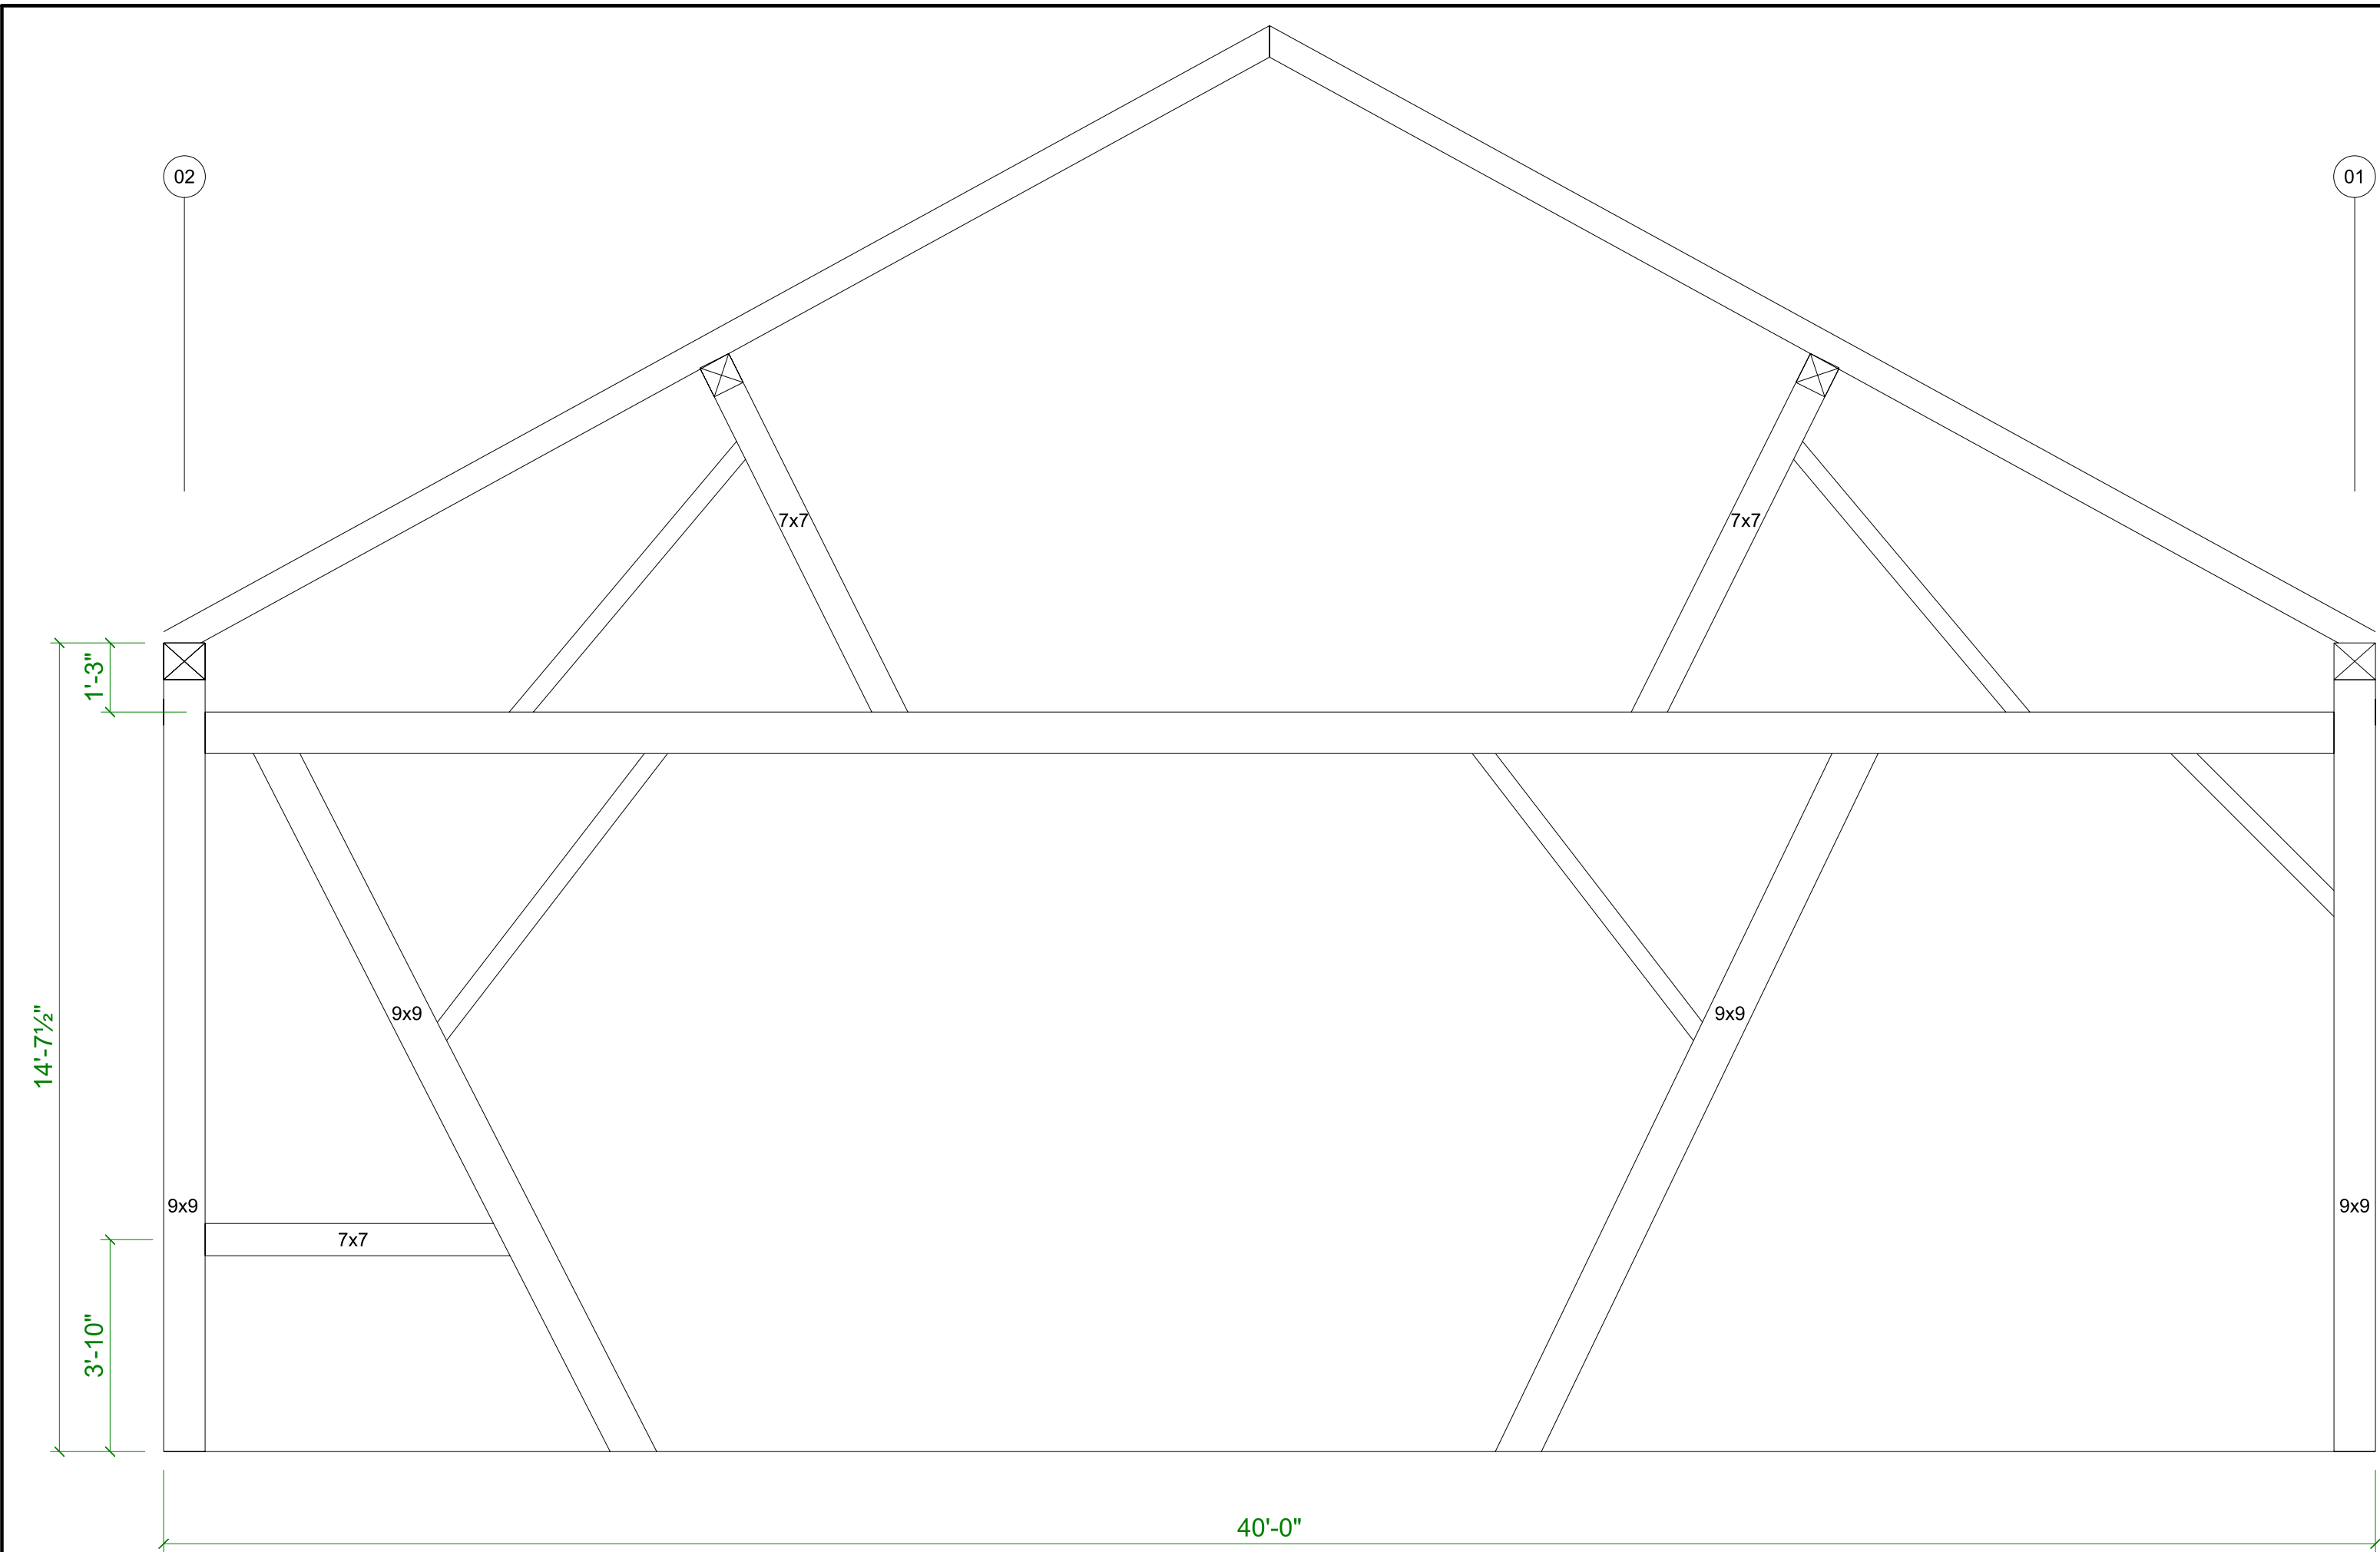


BENT -B
SCALE: 3/8" = 1'-0"

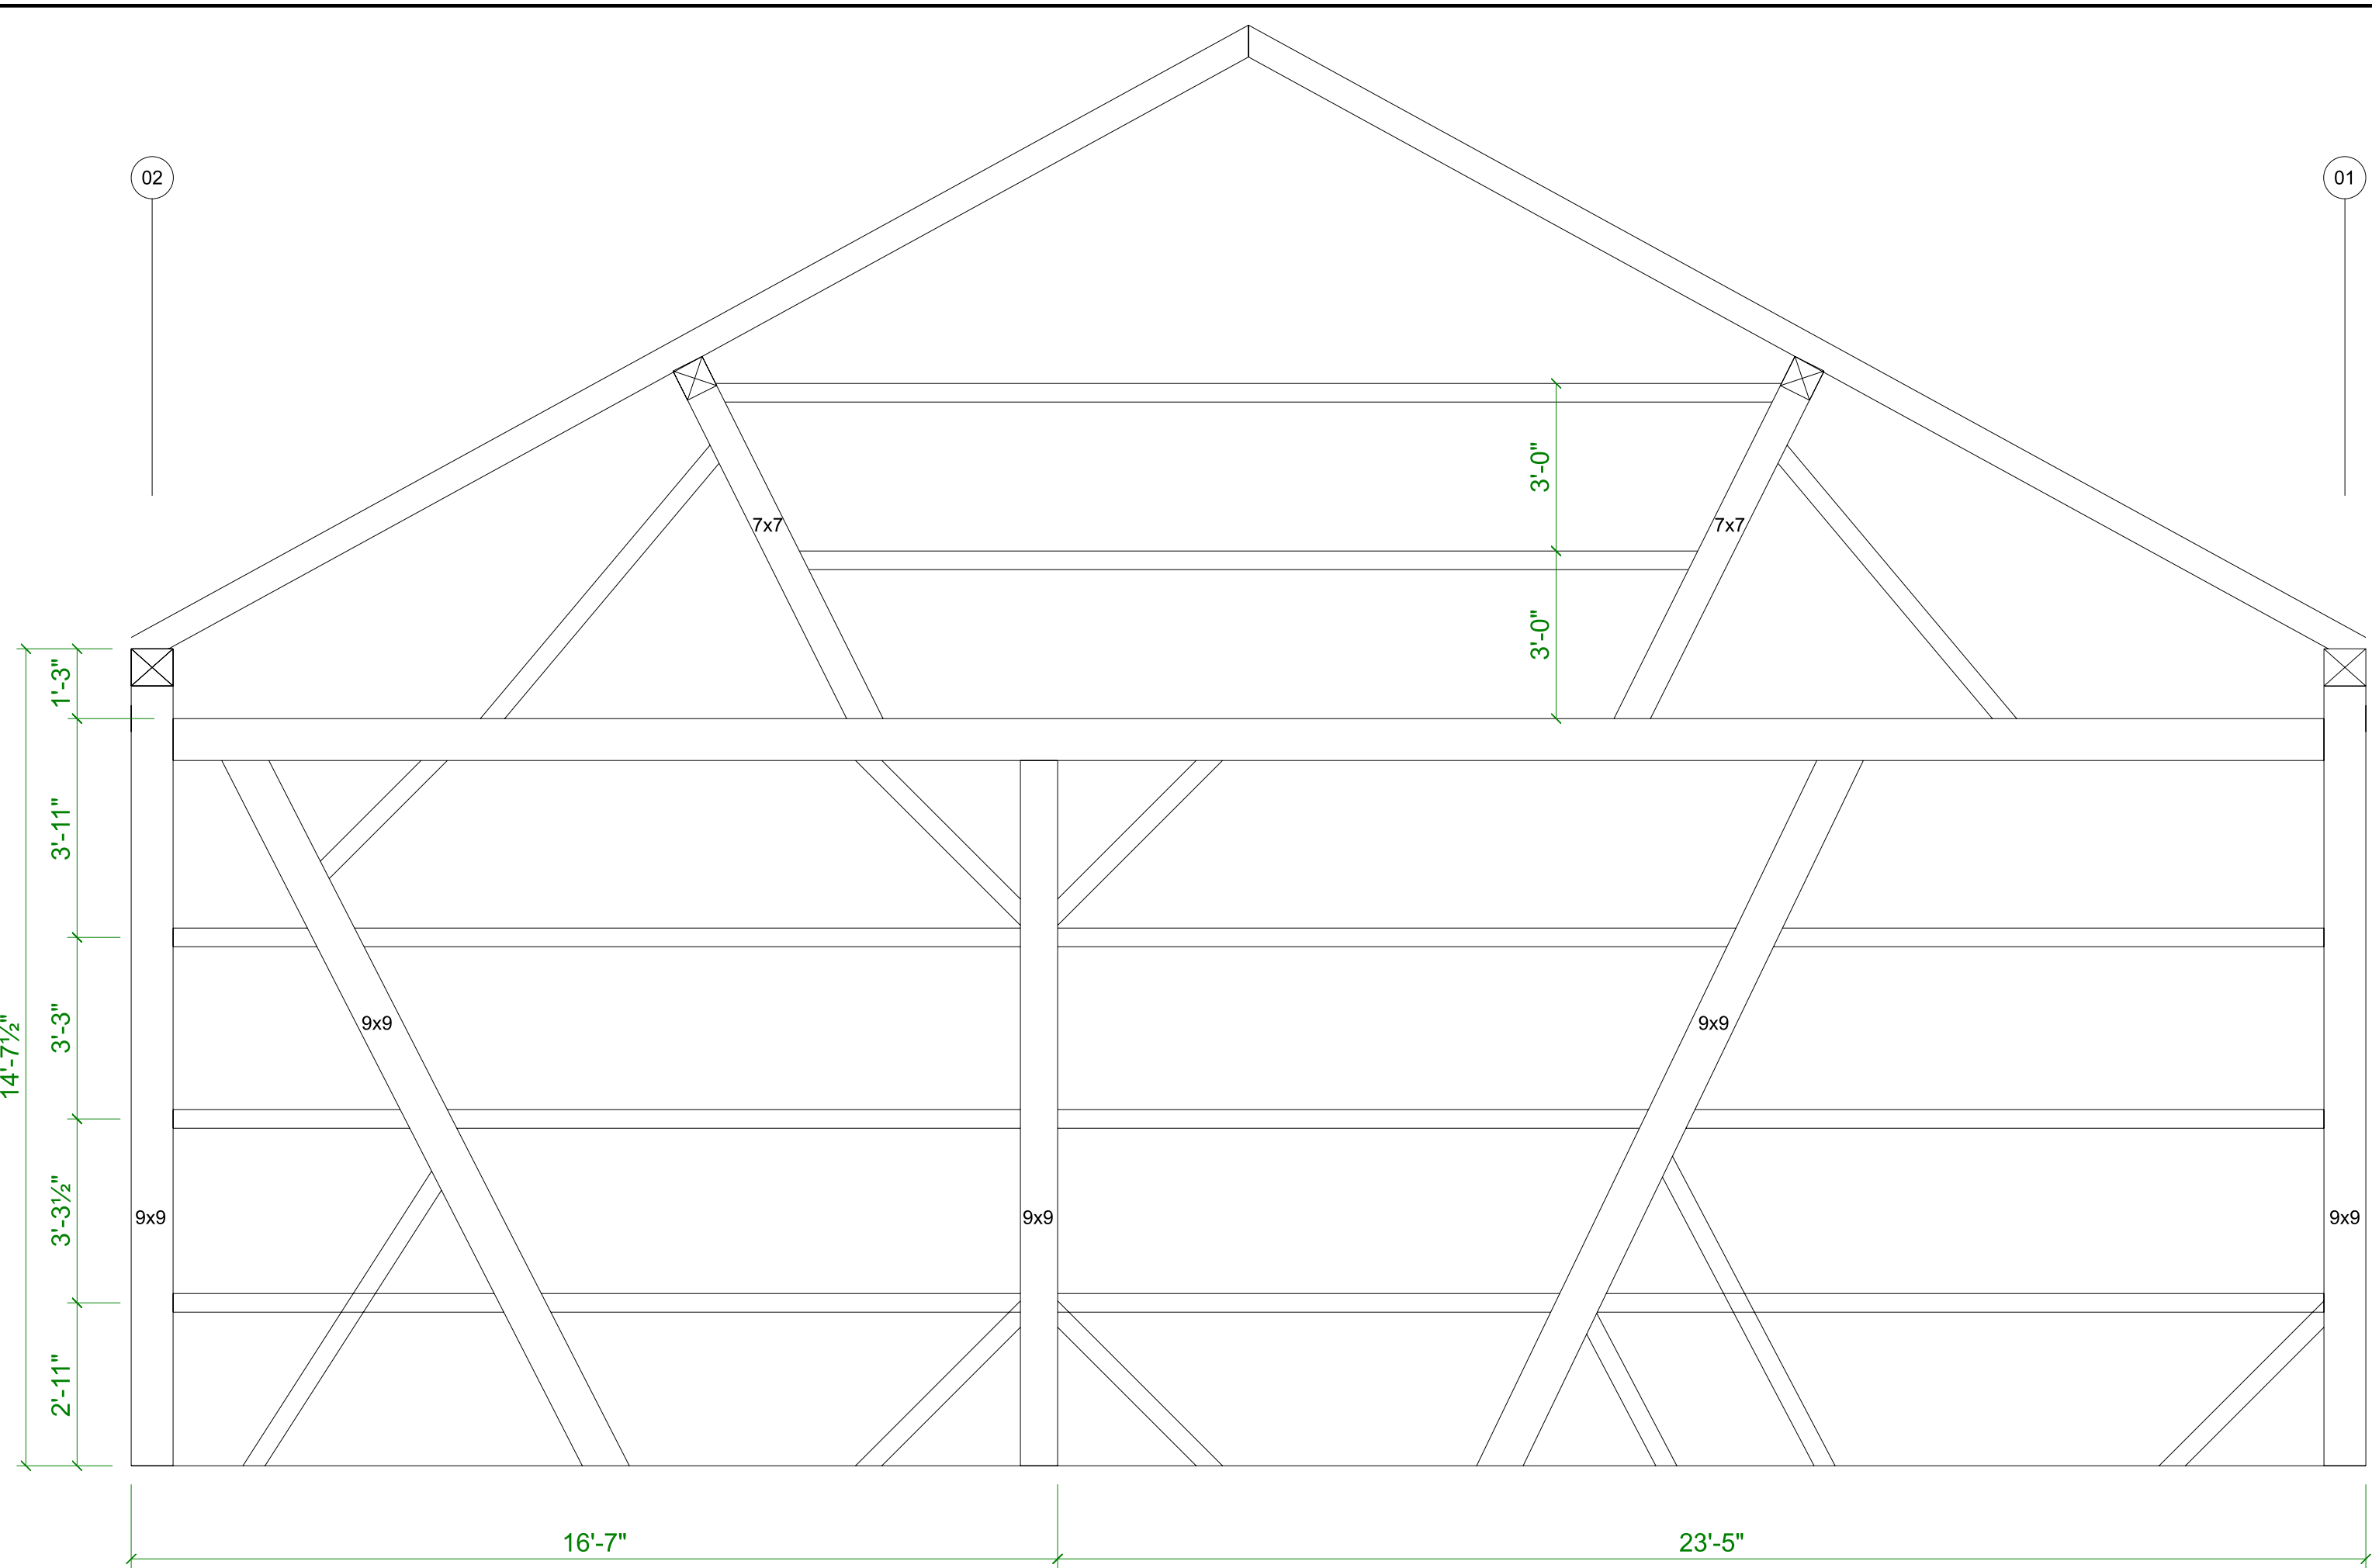

BENT -A
SCALE: 3/8" = 1'-0"

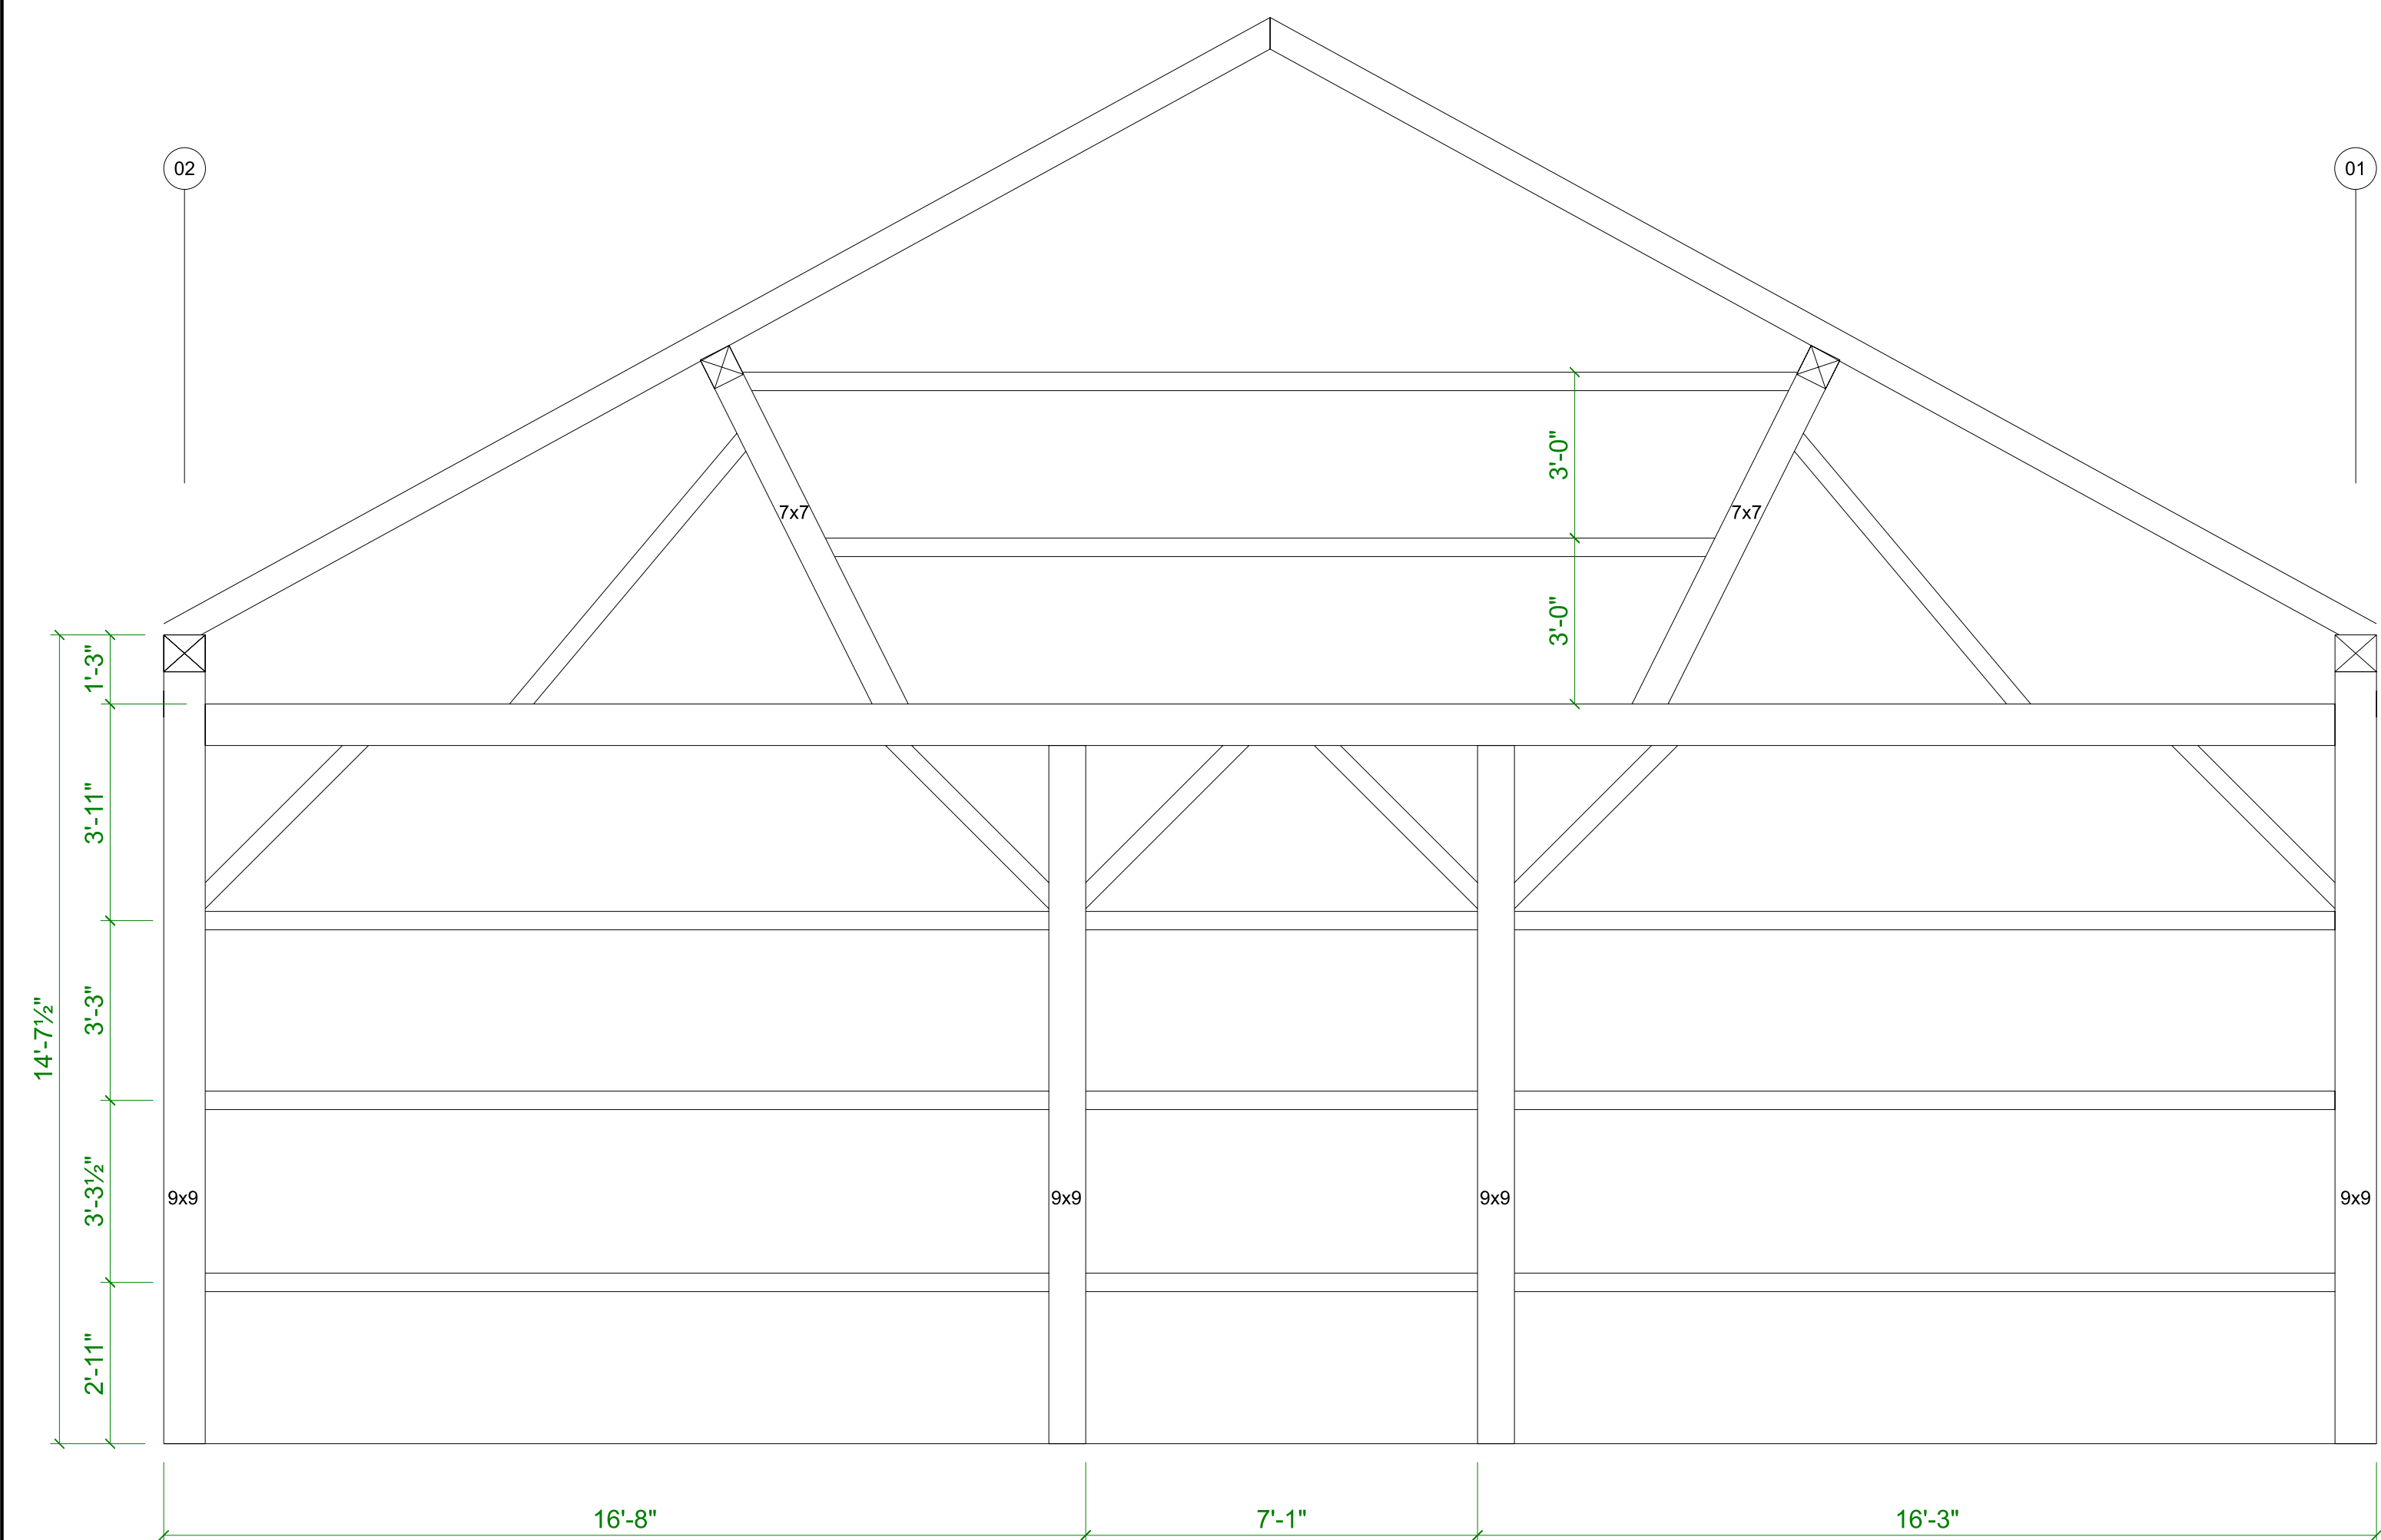

BENT -D
SCALE: 3/8" = 1'-0"

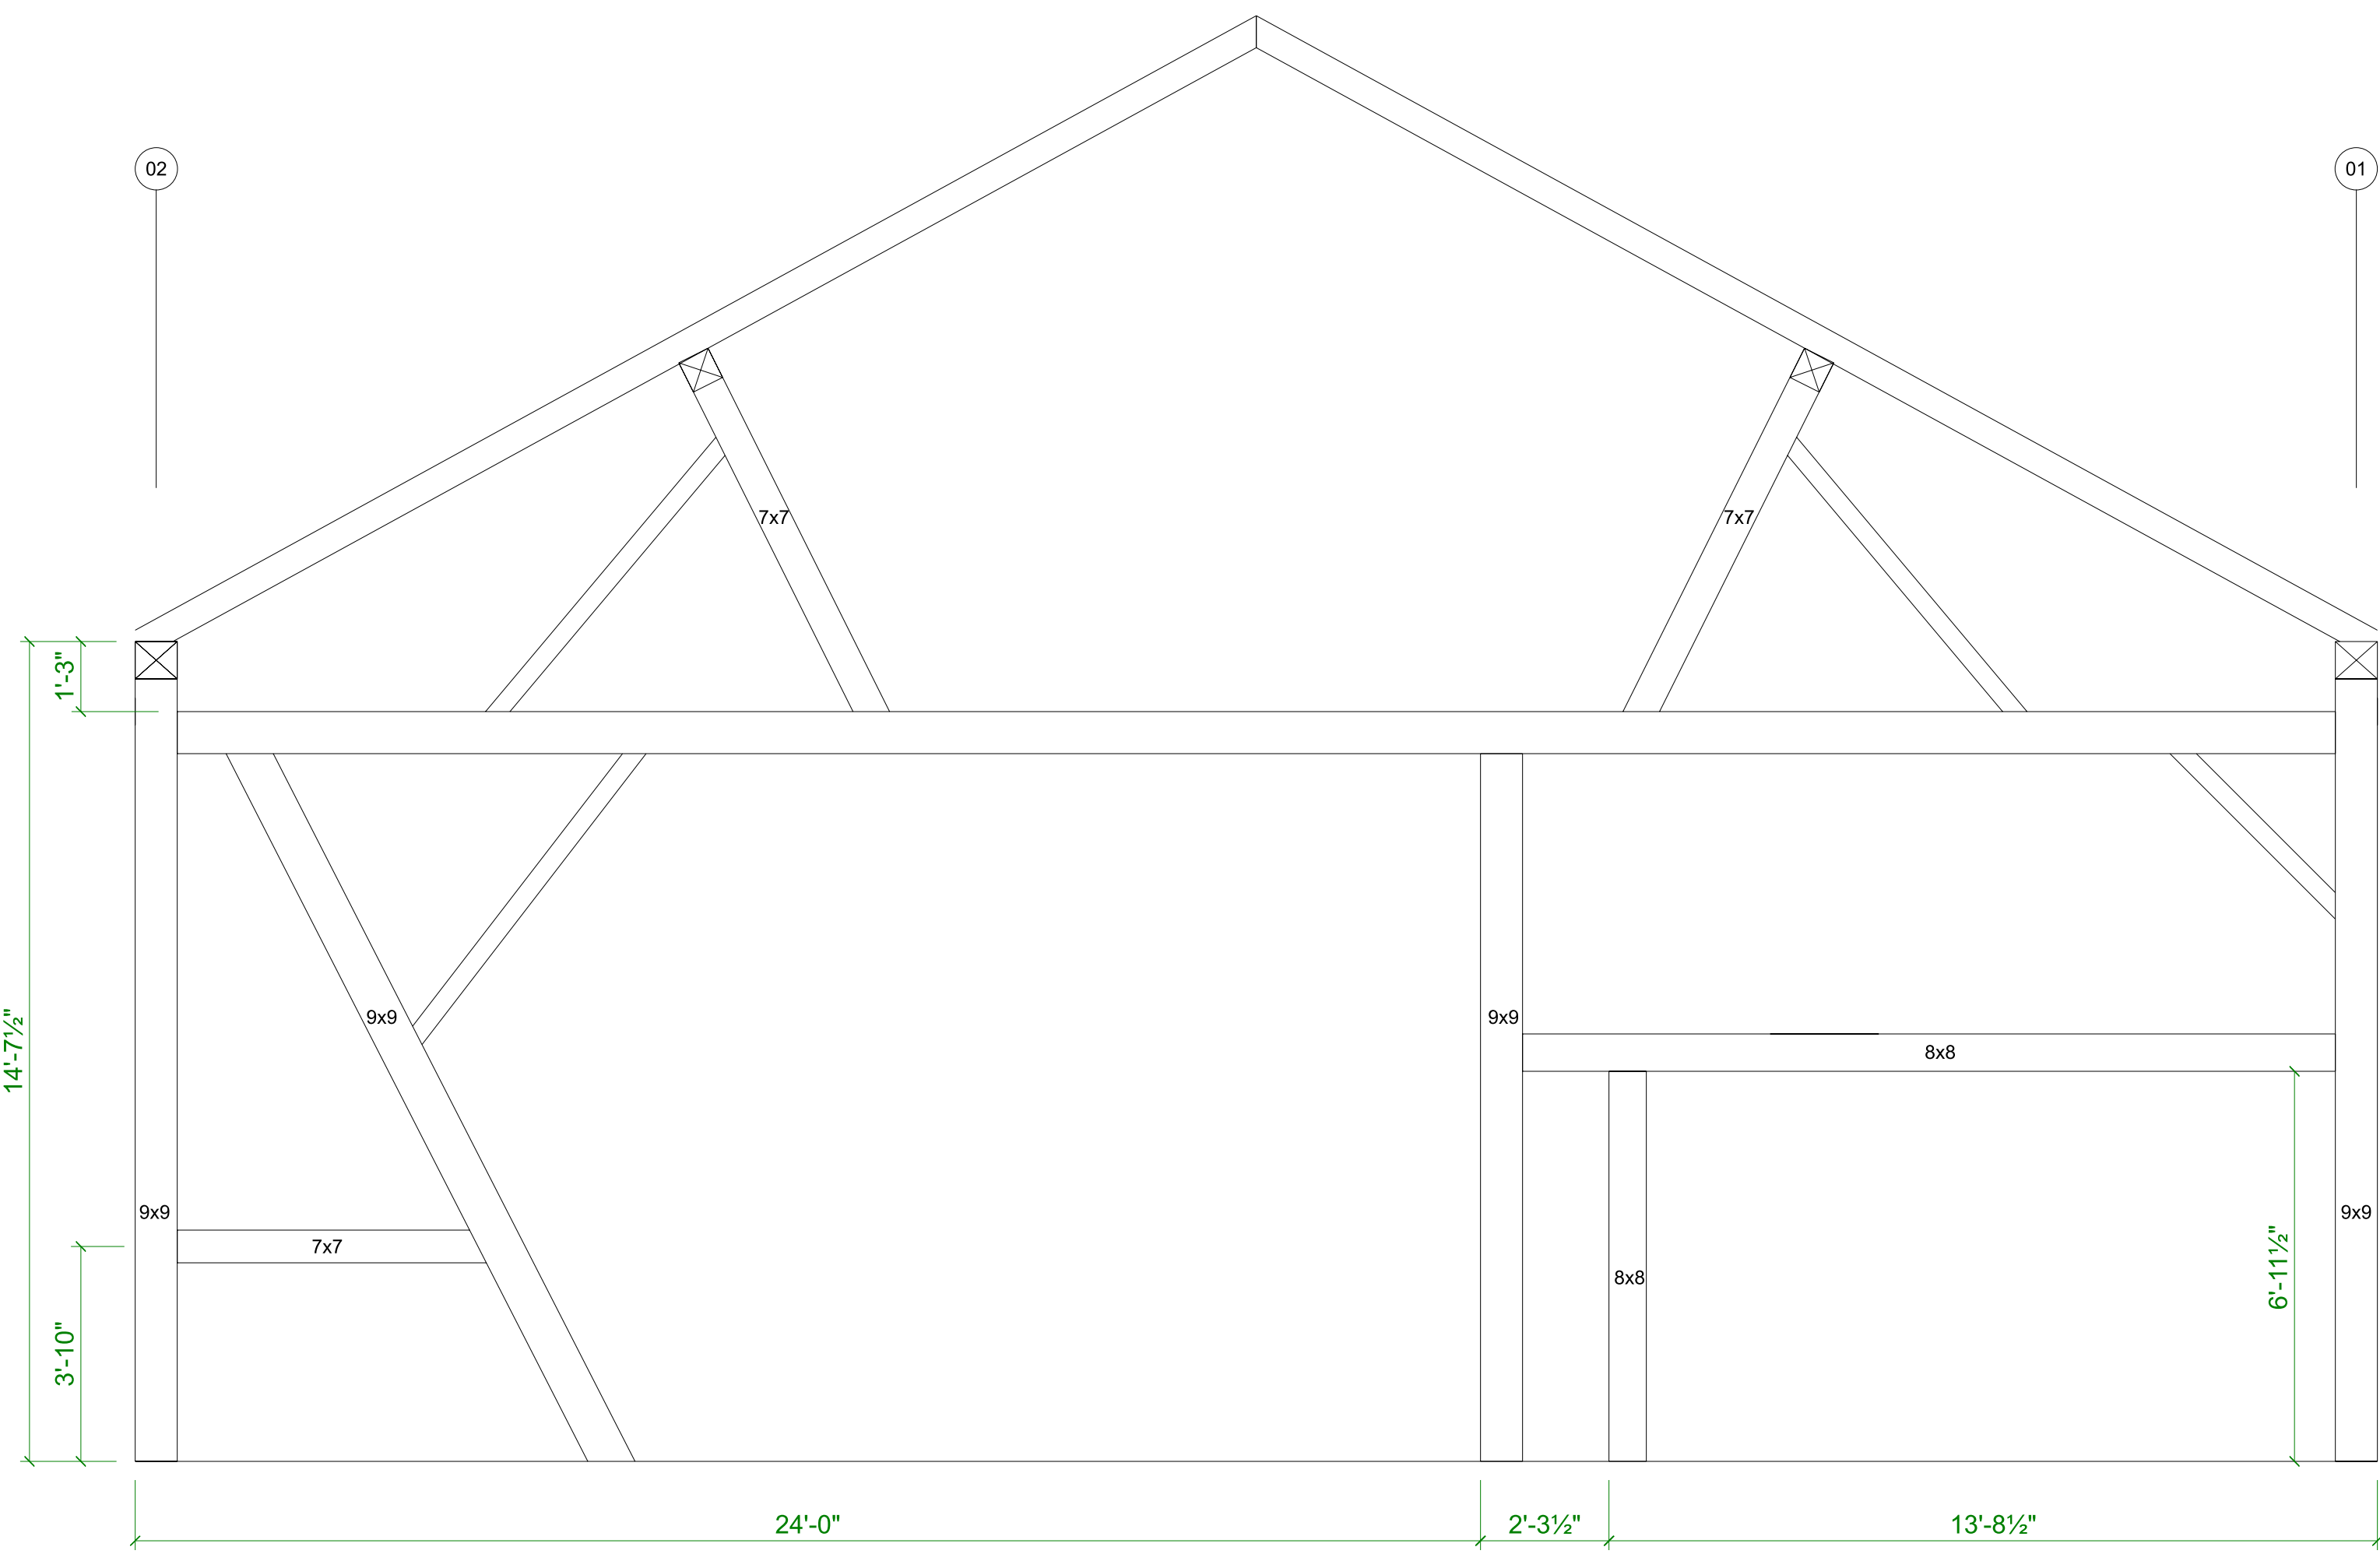

BENT -C
SCALE: 3/8" = 1'-0"

HUNTER BARN

PROJECT NAME:

TRIPLE B ENTERPRISES
6206 GANGES-FIVE POINTS RD
SHILOH, OH 44878
(419) 631-7962


CONTRACTOR:

SEAL


HICKORY CIRCLE
TIMBER FRAME CONSTRUCTION LTD.

8934 South Kansas Road Apple Creek, Ohio 44606
C: (330) 988-2392 Email: aaron@hickorycircle.com

Drawn By:

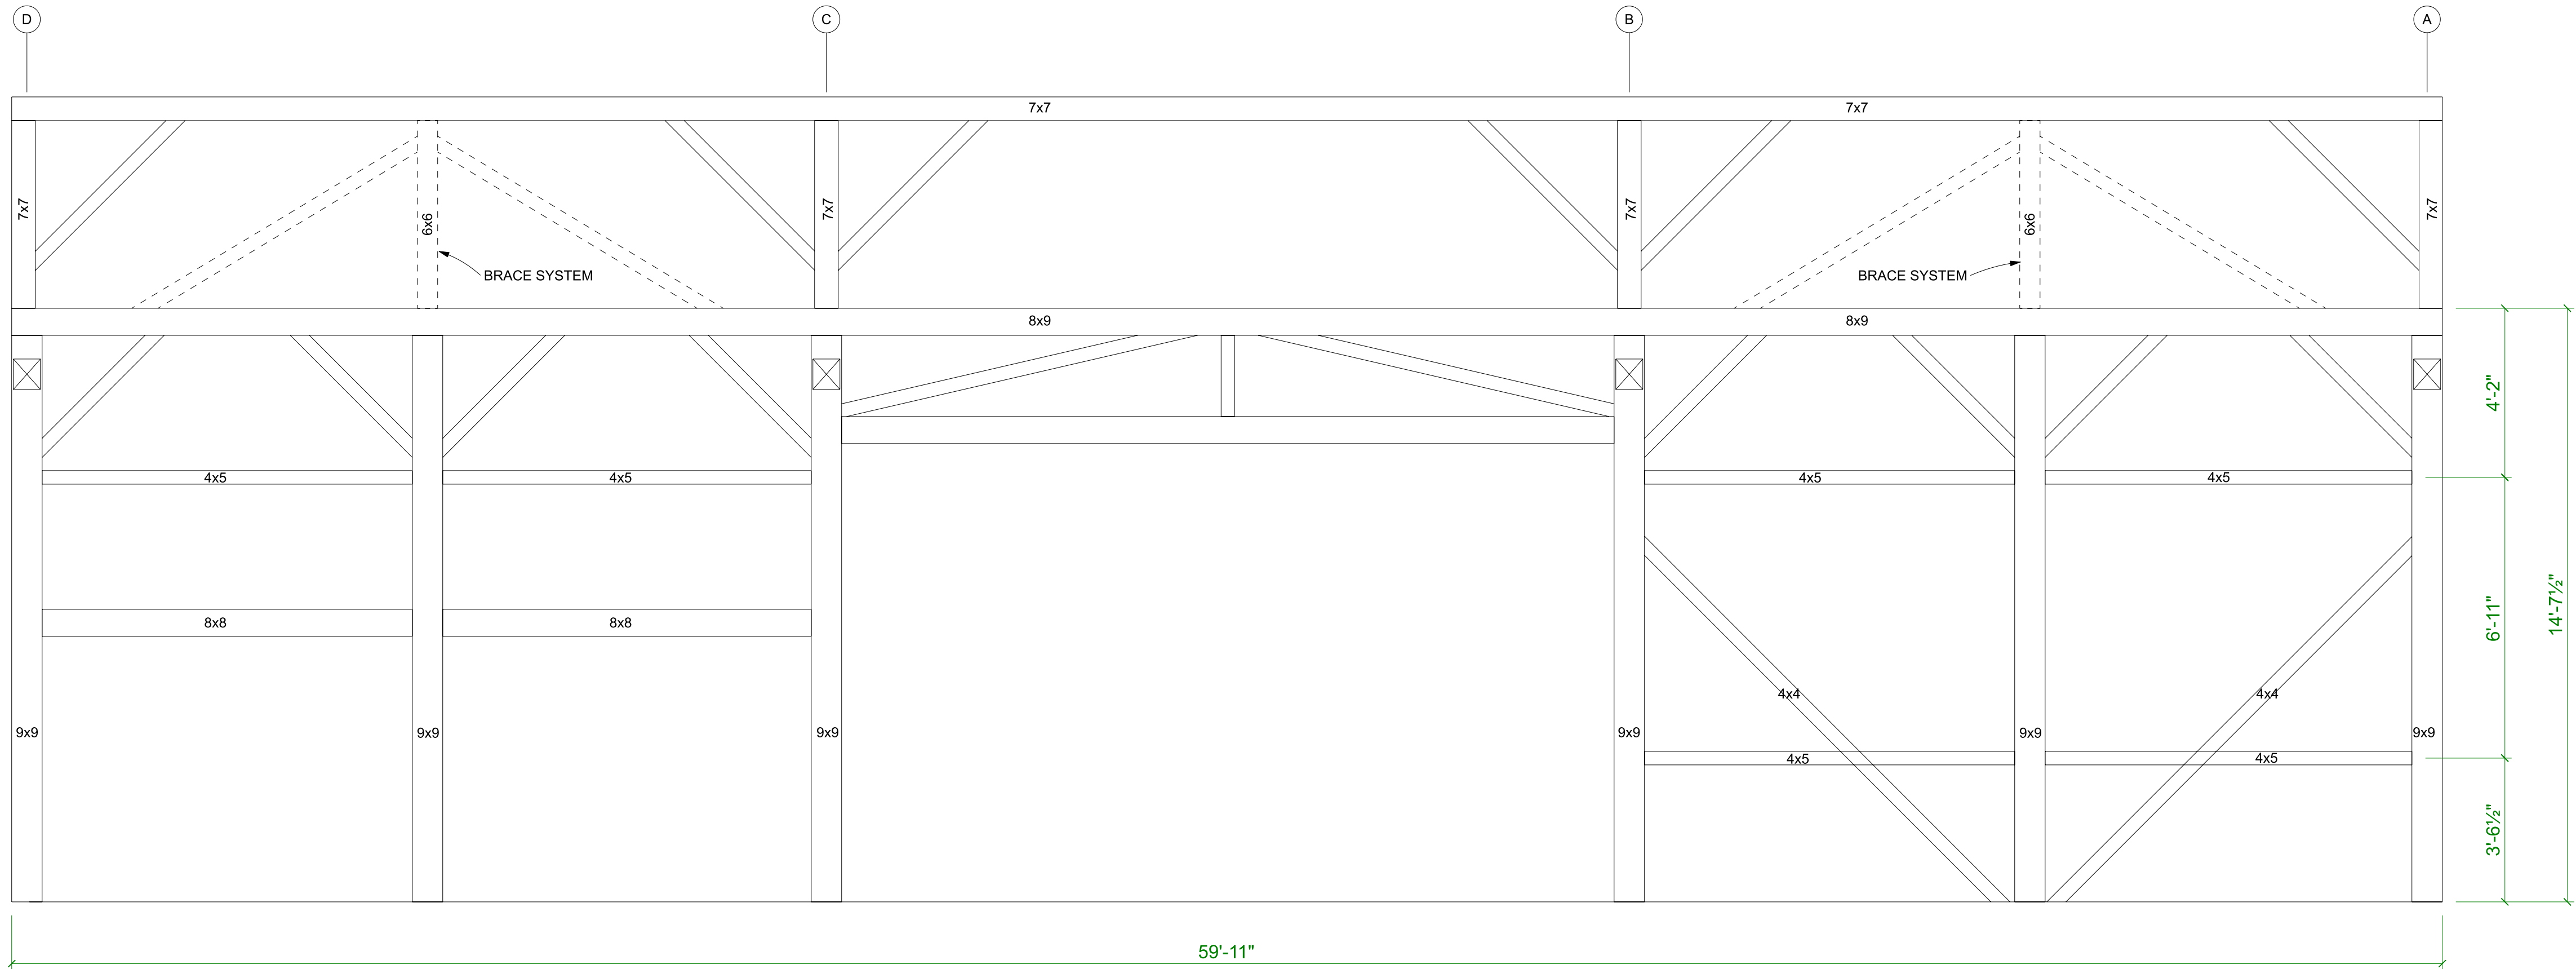

SECTION -01
SCALE: 3/8" = 1'-0"

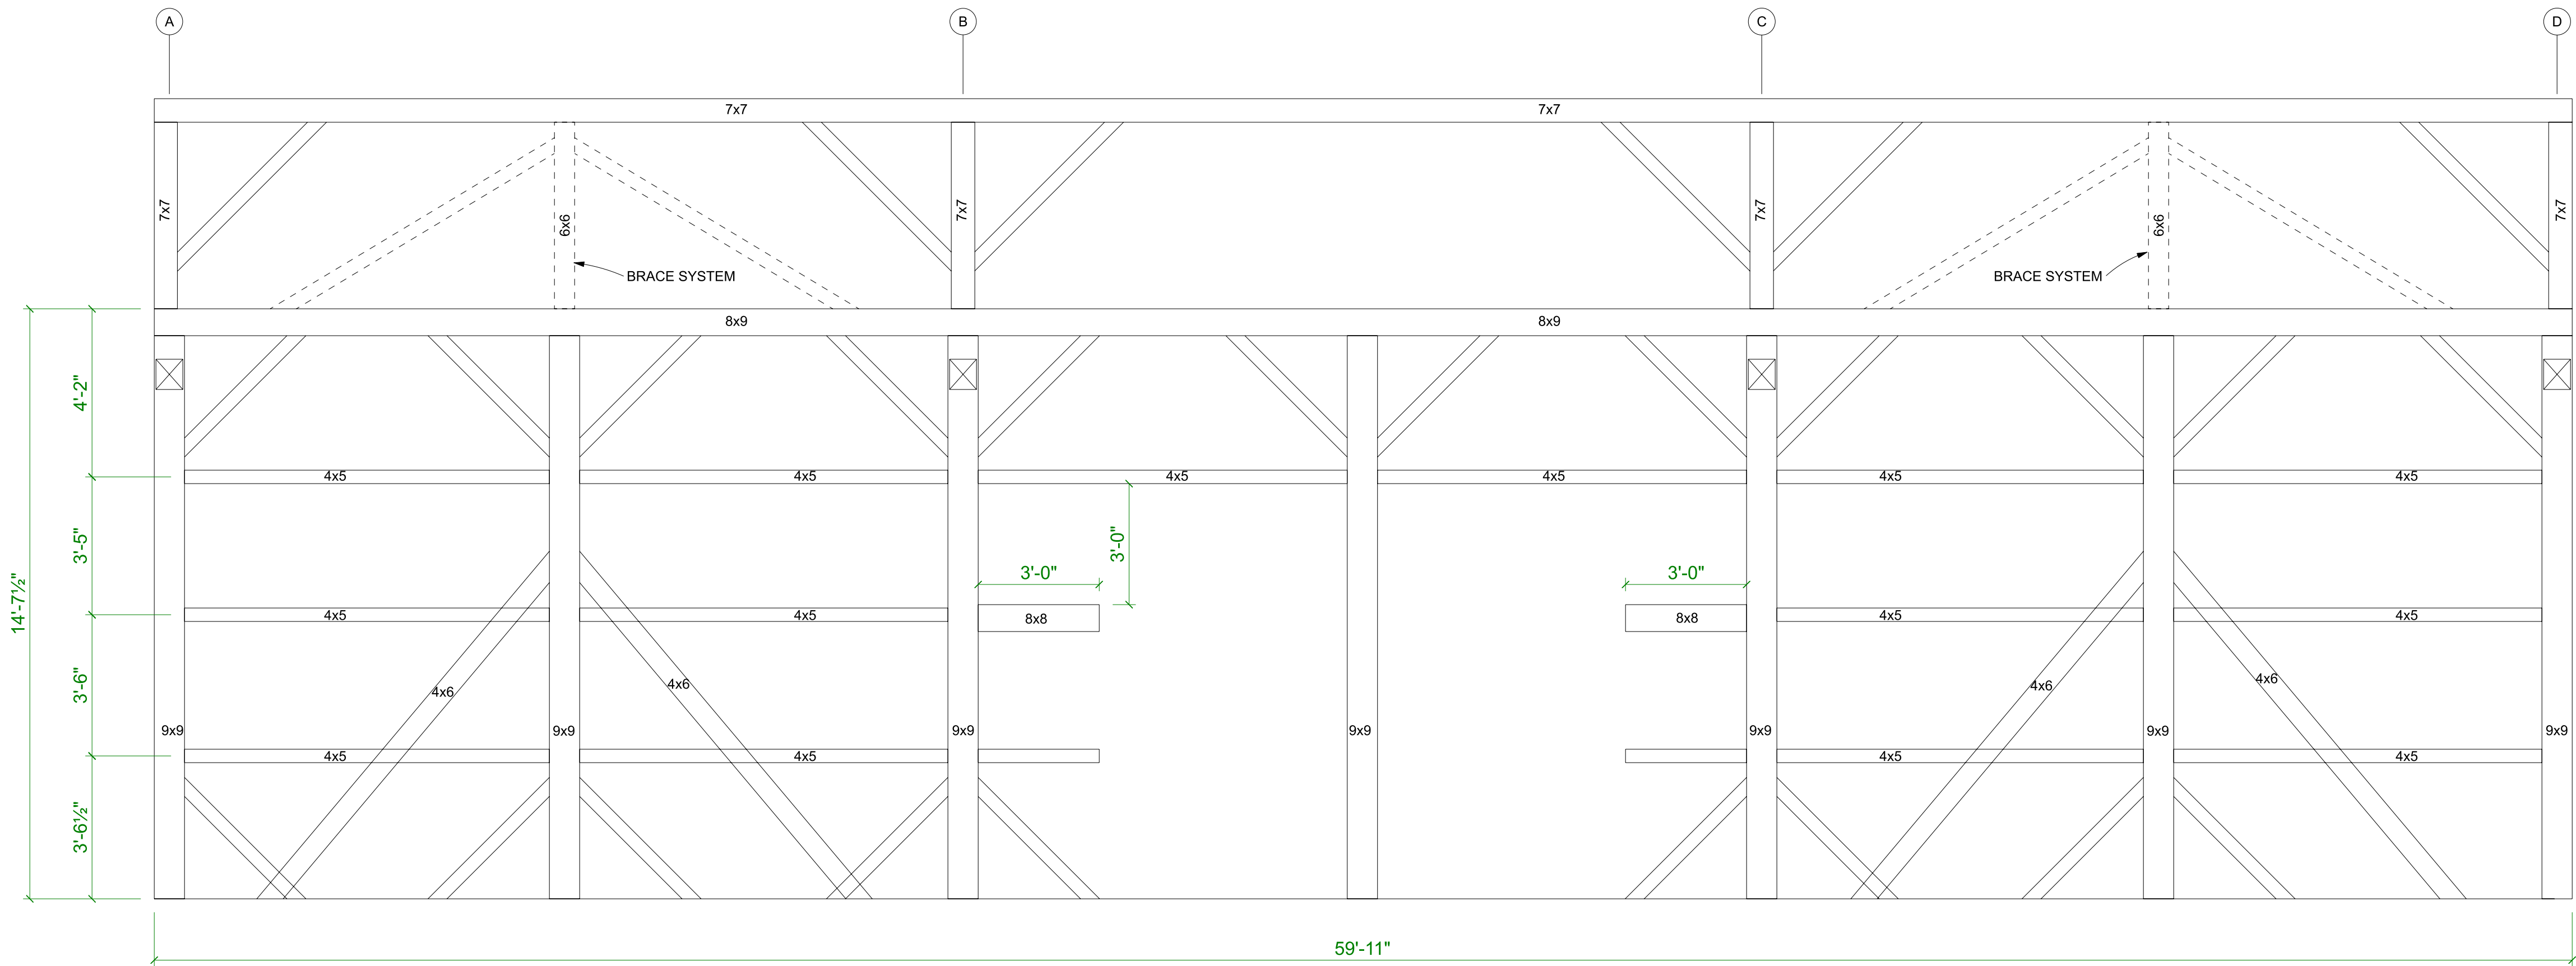

SECTION -02
SCALE: 3/8" = 1'-0"